



I HEREBY CERTIFY THAT THIS IS A TRUE COPY OF THE
PLAN REFERRED TO IN THE APPLICATION FOR
PLANNING CONSENT
DATED 4/12/07 SIGNED *Coloke*

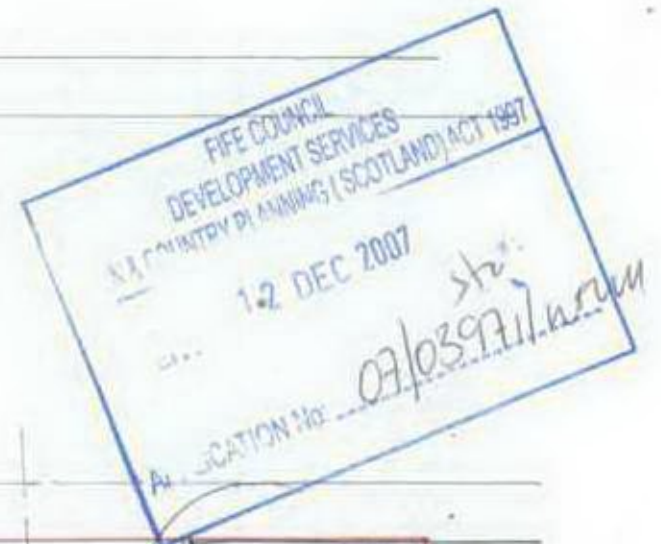

METHVEN DRIVE

SCHEDULE

12 No 3 Bedroom Flats
3 No 2 Bedroom Flats
30 Car. parks

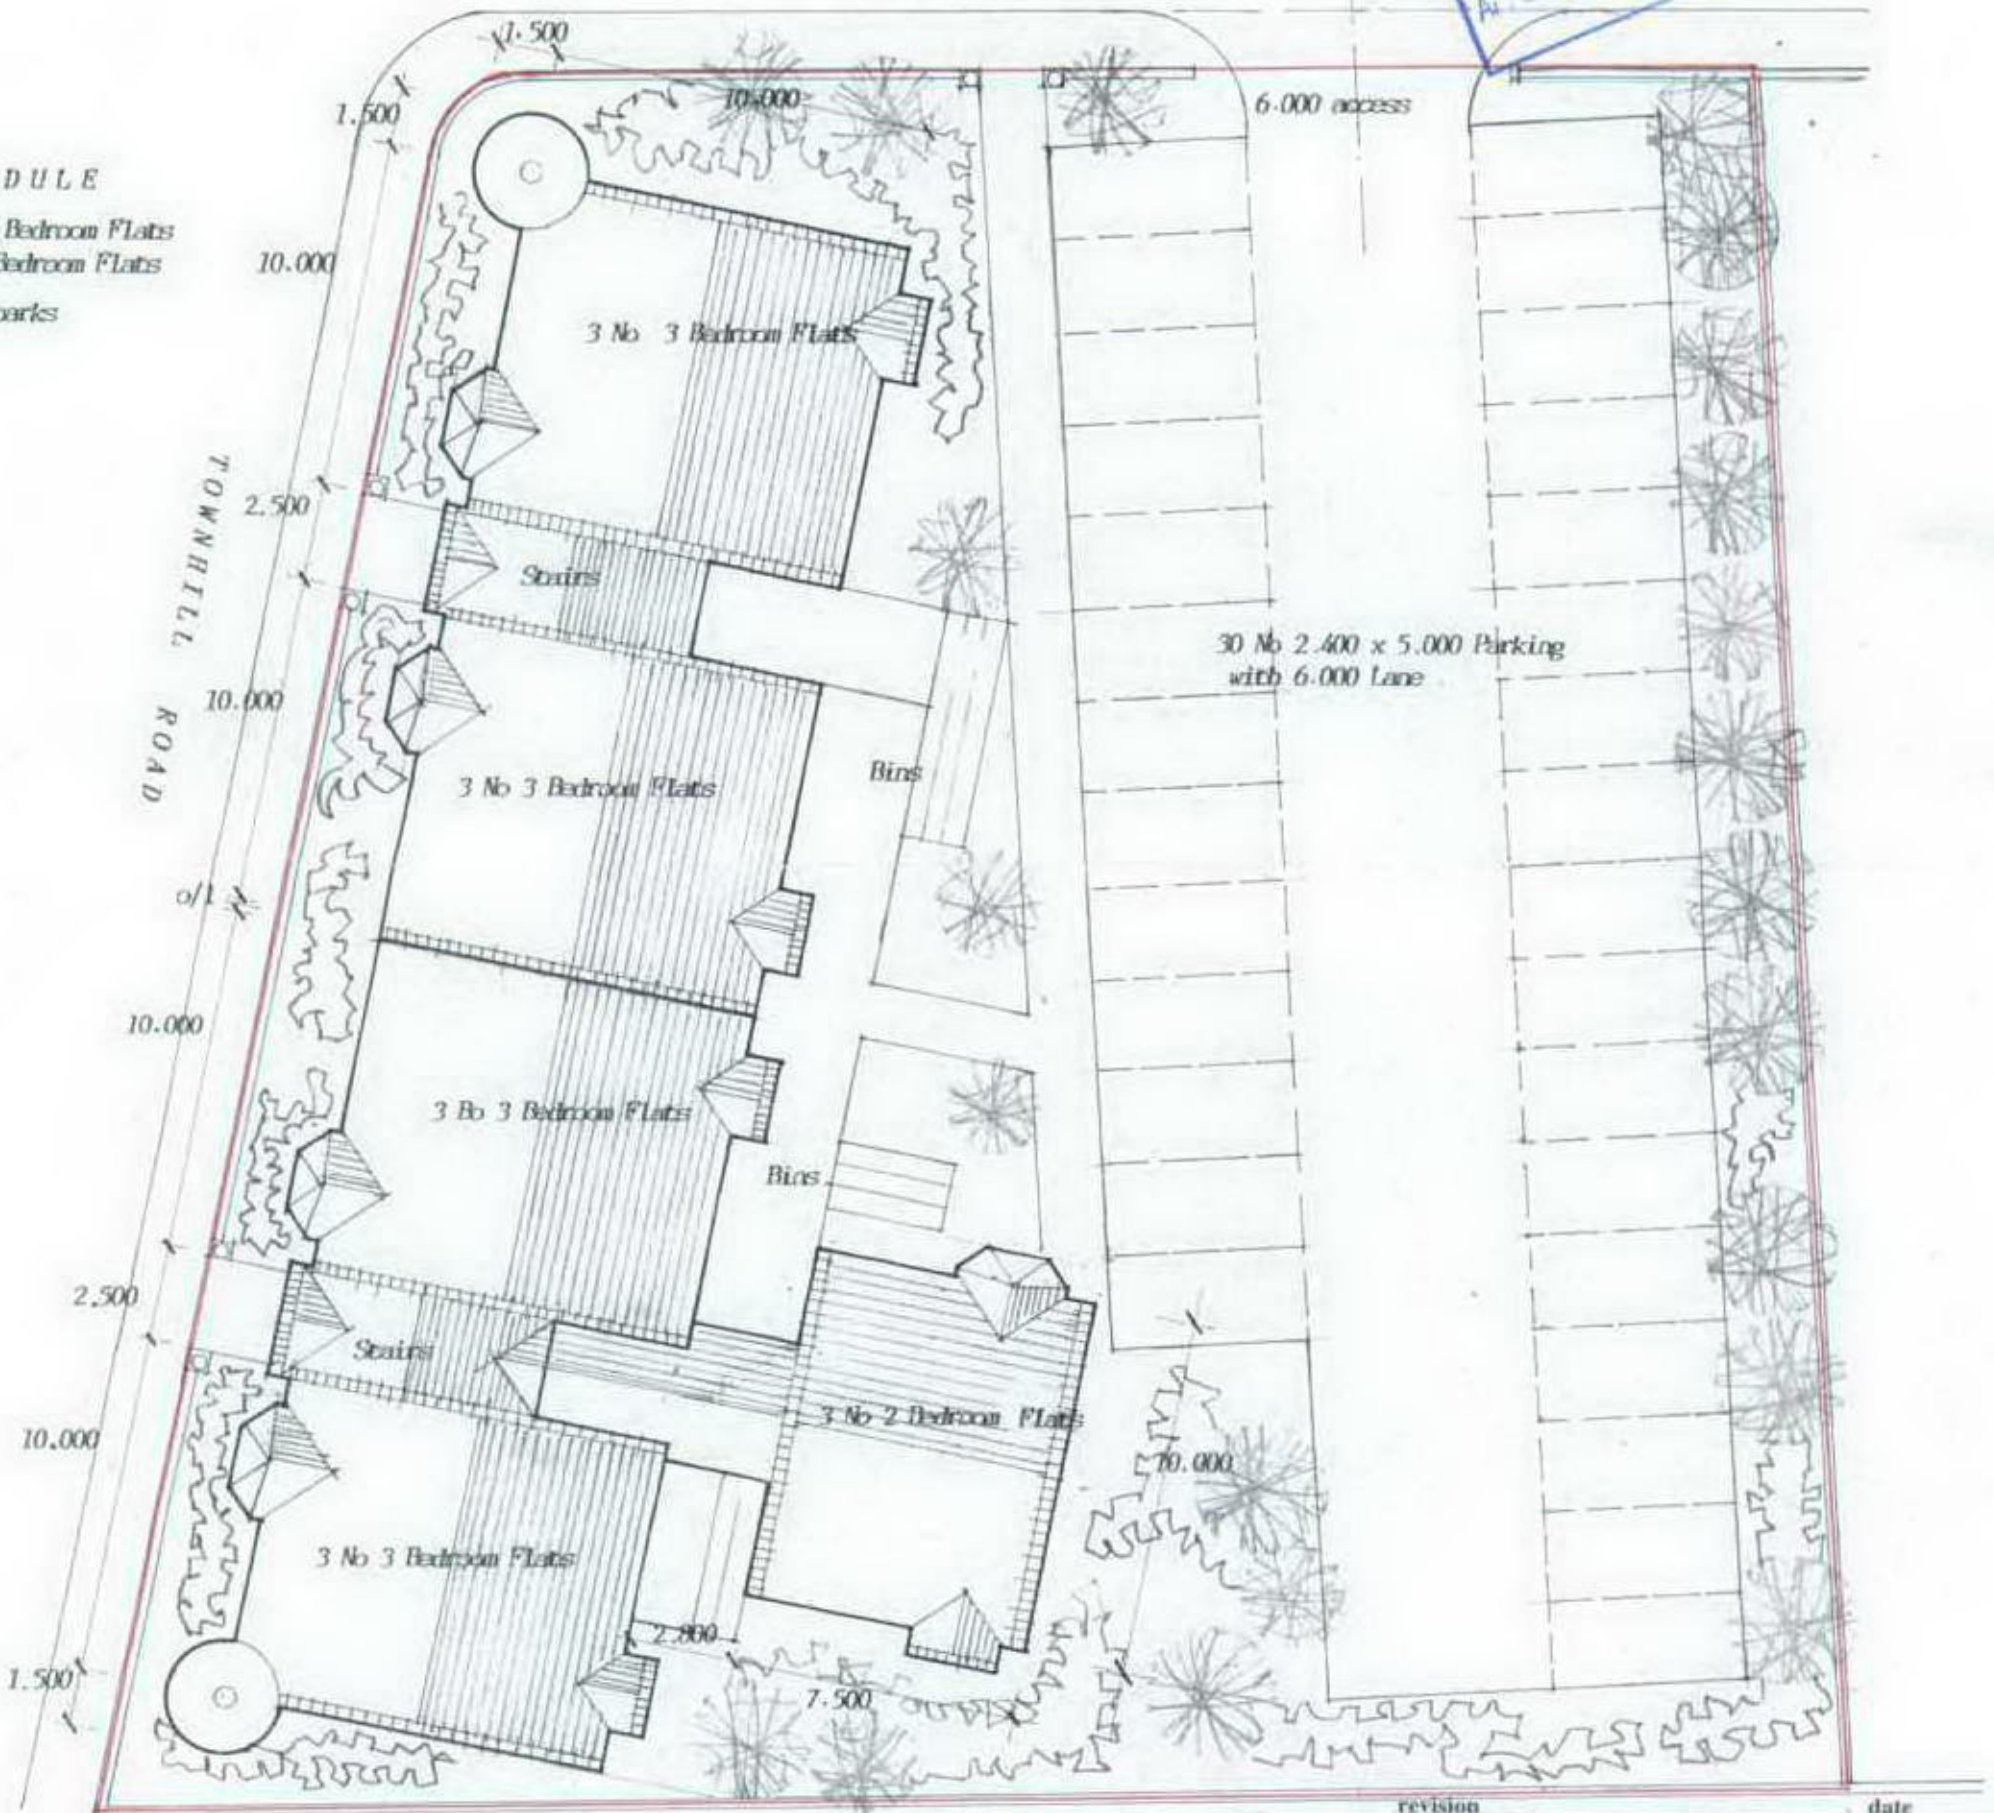

revision _____ date _____
contract title
PROPOSED DEVELOPMENT OF 15 FLATTED DWELLINGHOUSES
WITH ASSOCIATED PARKING AND LANDSCAPING AT
37 TOWNHILL ROAD DUNFERMLINE FIFE FOR
C D J WATSON LIMITED

drawing SITE LAYOUT PLAN SCHEME TWO

drawing no. 07/463/02 drawn GW scale 1:200 date Oct 07

copyright reserved

GEORGE WALKER
Building Design Services

41 Woodlands Bank, Dalgety Bay, Fife KY11 9SX
Telephone (01383) 823562 Fax (01383) 820146



NORTH WEST ELEVATION

NORTH WEST ELEVATION

I HEREBY CERTIFY THAT THIS IS A TRUE COPY
OF THE PLAN REFERRED TO IN THE APPLICATION
FOR PLANNING CONSENT
DATED 11/12/07 SIGNED *[Signature]*

- Lead Fenial cone
- Natural Iberian slate to spires stairs
and dormers
- Concrete interlocking tiles
- double glazed H type windows with
planed sash rail and astragal
- reconstituted stone cills
- Wet Dash roughcast
- Dressed reconstituted stone
in regular bond
- chamfered reconstituted stone base
course

revision date
Contract title
**PROPOSED DEMOLITION OF EXISTING DWELLING AND
DEVELOPMENT OF FIFTEEN FLATTED DWELLINGHOUSES WITH
ASSOCIATED CAR PARKING AND LANDSCAPING AT
37 TONHILL ROAD DUNFERMLINE FIFE KY11 9SX
C D J WATSON LIMITED**


drawing ELEVATIONS nos of two

drawing no. 07/463/03 drawn G W scale 1:100 date Nov 07
copyright reserved

GEORGE WALKER

Building Design Services

41 Woodlands Bank, Dalgety Bay, Fife KY11 9SX
Telephone (01383) 823562 Fax (01383) 820146

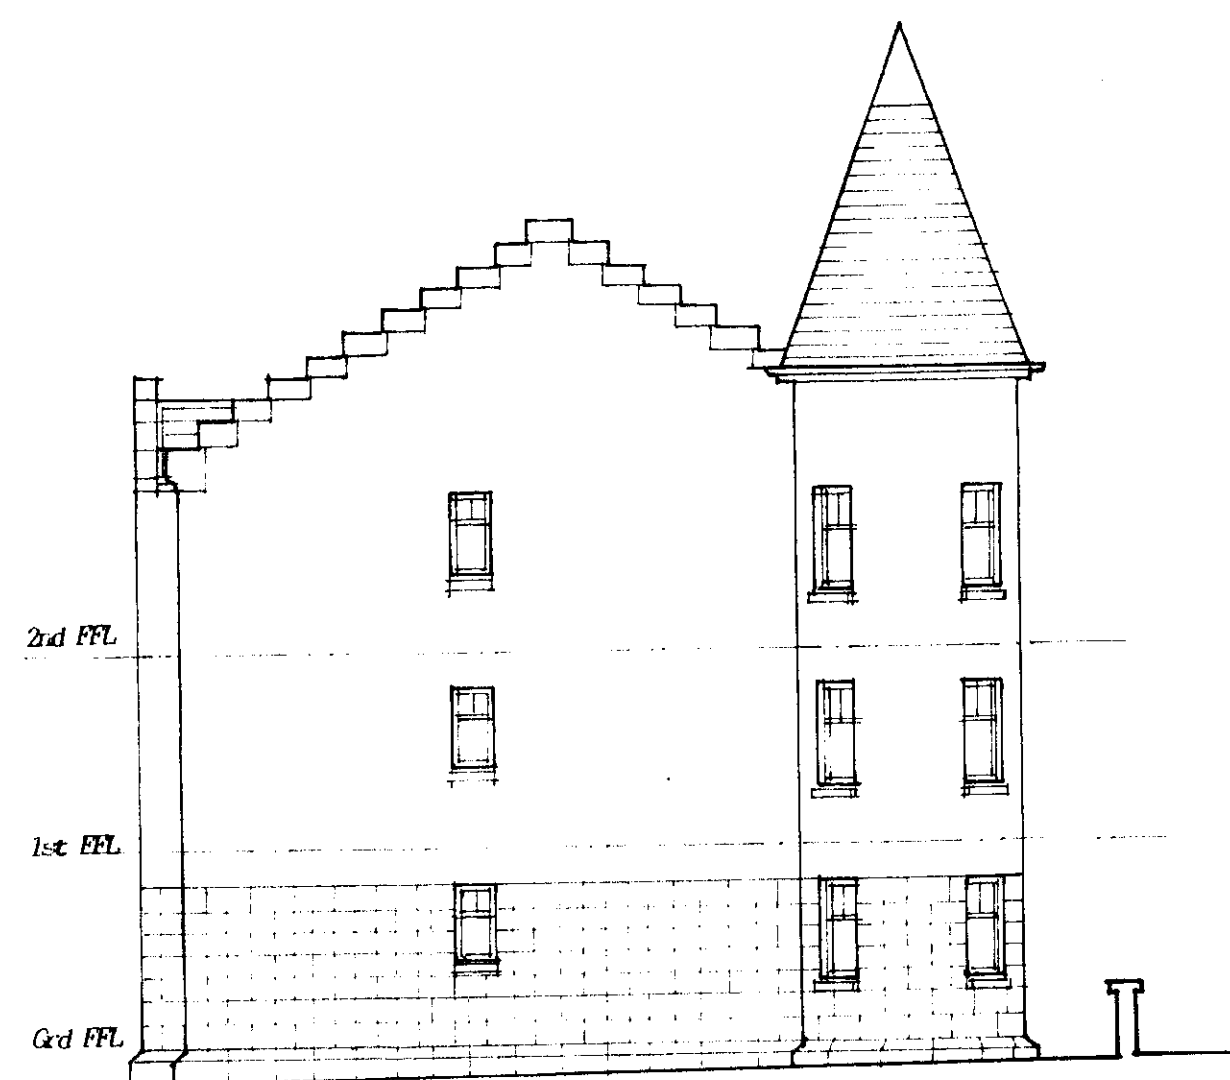

NORTH EAST ELEVATION




SOUTH WEST ELEVATION


- Reconstituted stone crow steps with lead
secret gutter
- Iberian slate to stair roof
- Dressed recon stone skew putts
- Black Upvc rainwater goods
- double glazed H type windows with planed
sash rail and astragal
- recon stone cills
- Dressed reconstituted stone in
Regular bond
- chamfered reconstituted stone base course



SOUTH EAST ELEVATION

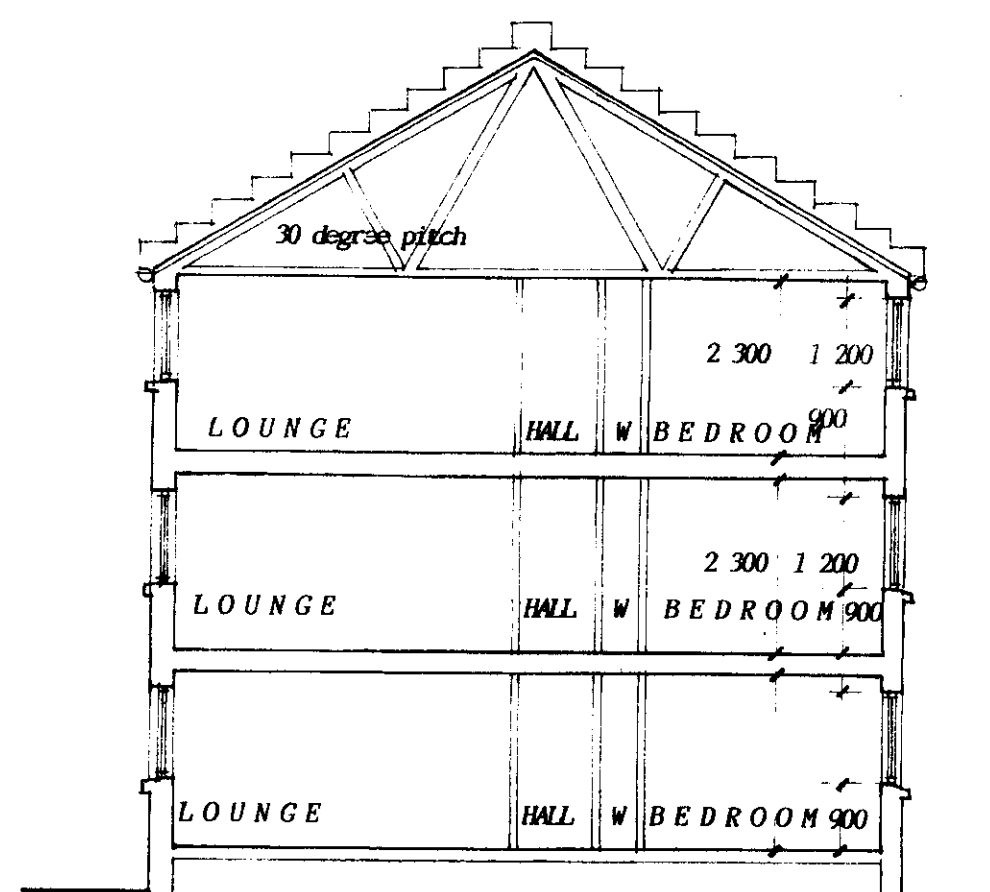

TYPICAL CROSS SECTION

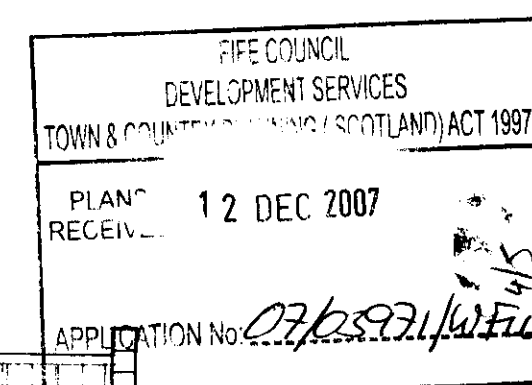

THESEBY CERTIFY THAT THIS IS A TRUE COPY
OF THE PLAN REFERRED TO IN THE APPLICATION
FOR PLANNING CONSENT
DATED 11/12/07 SIGNED *[Signature]*


revision date
contract title
**PROPOSED DEMOLITION OF EXISTING DWELLING AND
DEVELOPMENT OF FIFTEEN FLATTED DWELLINGHOUSES WITH
ASSOCIATED CAR PARKING AND LANDSCAPING AT
37 TOWNHILL ROAD DUNFERMLINE FIFE FOR
C D J WATSON LIMITED**

drawing **ELEVATIONS two of two**
drawing no. 07/463/04 drawn G W scale 1:100 date Nov07



copyright reserved

GEORGE WALKER
Building Design Services

41 Woodlands Bank, Dalgety Bay, Fife KY11 9SX
Telephone (01383) 823562 Fax (01383) 820146

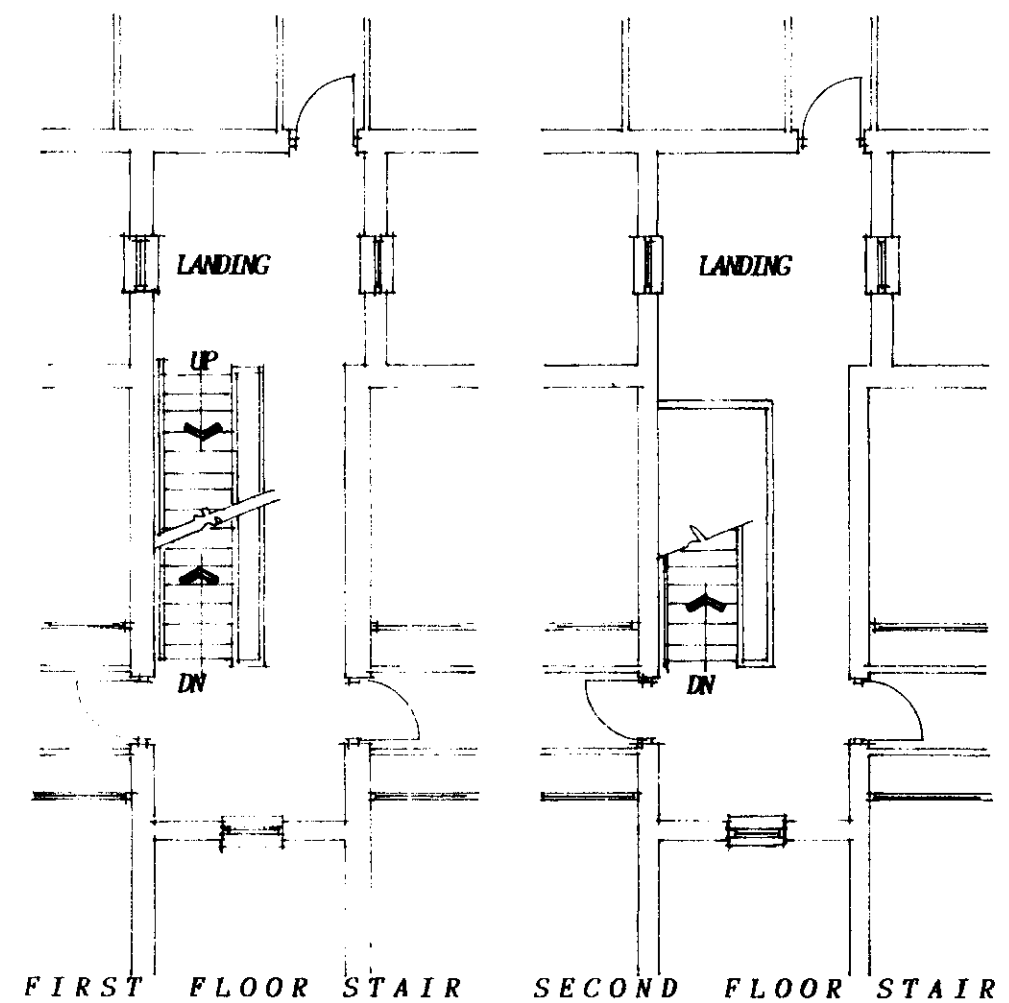

SECOND FLOOR STAIR PLAN

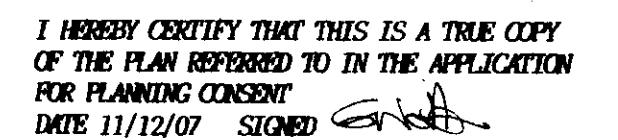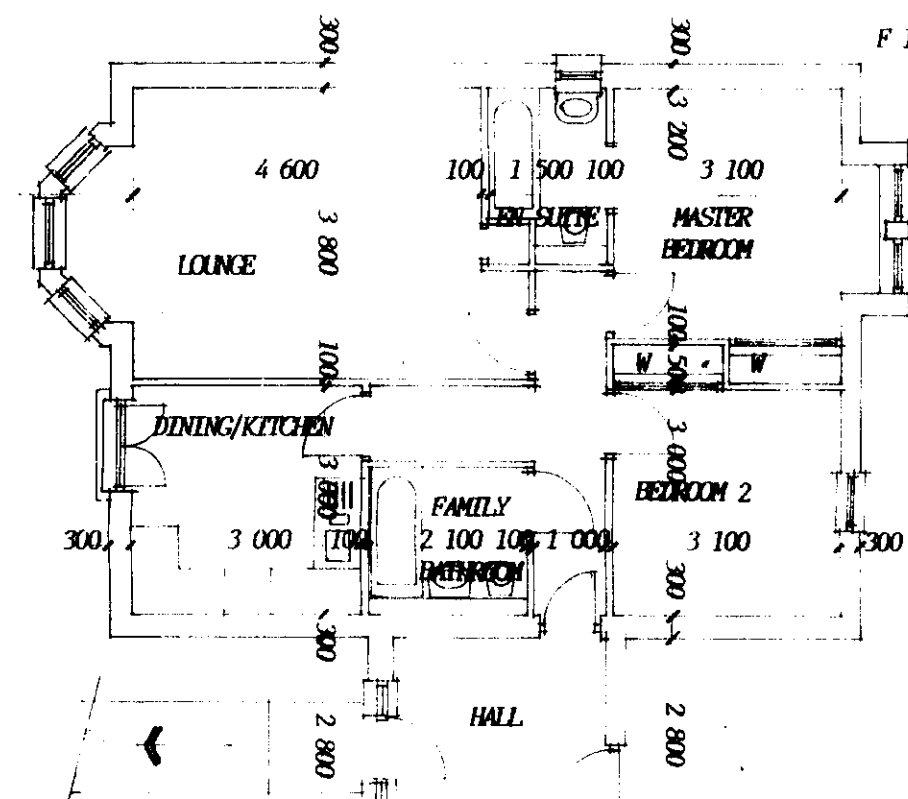

TYPICAL FLOOR PLAN

CITY OF LOS ANGELES
 FIRE COUNCIL
 DEVELOPMENT SERVICES
 12 DEC 2007
 APPLICATION NO. 07/03974/1/1

revision _____ date _____

contract title _____

**PROPOSED DEMOLITION OF EXISTING DWELLING AND
DEVELOPMENT OF FIFTEEN FLATTED DWELLINGHOUSE WITH
ASSOCIATED PARKING AND LANDSCAPING AT
37 TOWNHILL ROAD DUMFRIESLINE FIFE FOR
C D J WATSON LIMITED**

drawing **FLOOR PLAN** typical

drawing no.	drawn	scale	date
07/463/05	G W	1 100	Nov 07


copyright reserved

GEORGE WALKER

Building Design Services

41 Woodlands Bank, Dalgety Bay, Fife KY11 9SX
Telephone (01383) 823562 Fax (01383) 820146

I HEREBY CERTIFY THAT THIS IS A TRUE COPY
OF THE PLAN REFERRED TO IN THE APPLICATION
FOR PLANNING CONSENT DATED 11/12/07 SIGNED *[Signature]*

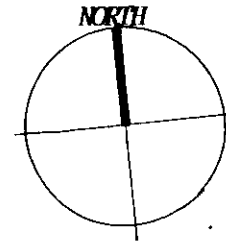

METHVEN DRIVE

40.000

pavement kerb line

visibility splay clear of obstruction
from planting or walling of height
greater than 1.000 high

1.000

2.500

PROPOSED PARKING

PROPOSED
DEVELOPMENT

A Visibility splay adjusted to
centre line of new access

revision

date

contract title

'PROPOSED DEVELOPMENT' OF 15 FLATTED DWELLINGHOUSES
WITH ASSOCIATED PARKING AND LANDSCAPING AT
37 TOWNHILL ROAD DUNFERMLINE FIFE FOR

C. D. J. WATSON LIMITED

drawing VISIBILITY SPLAY DIAGRAM TO METHVEN DRIVE

drawing no.
07/463/06A

drawn
G.W.

scale
1:200

date
Jan 08

copyright reserved

GEORGE WALKER

Building Design Services

41 Woodlands Bank, Dalgety Bay, Fife KY11 9SX
Telephone (01383) 823562 Fax (01383) 820146