


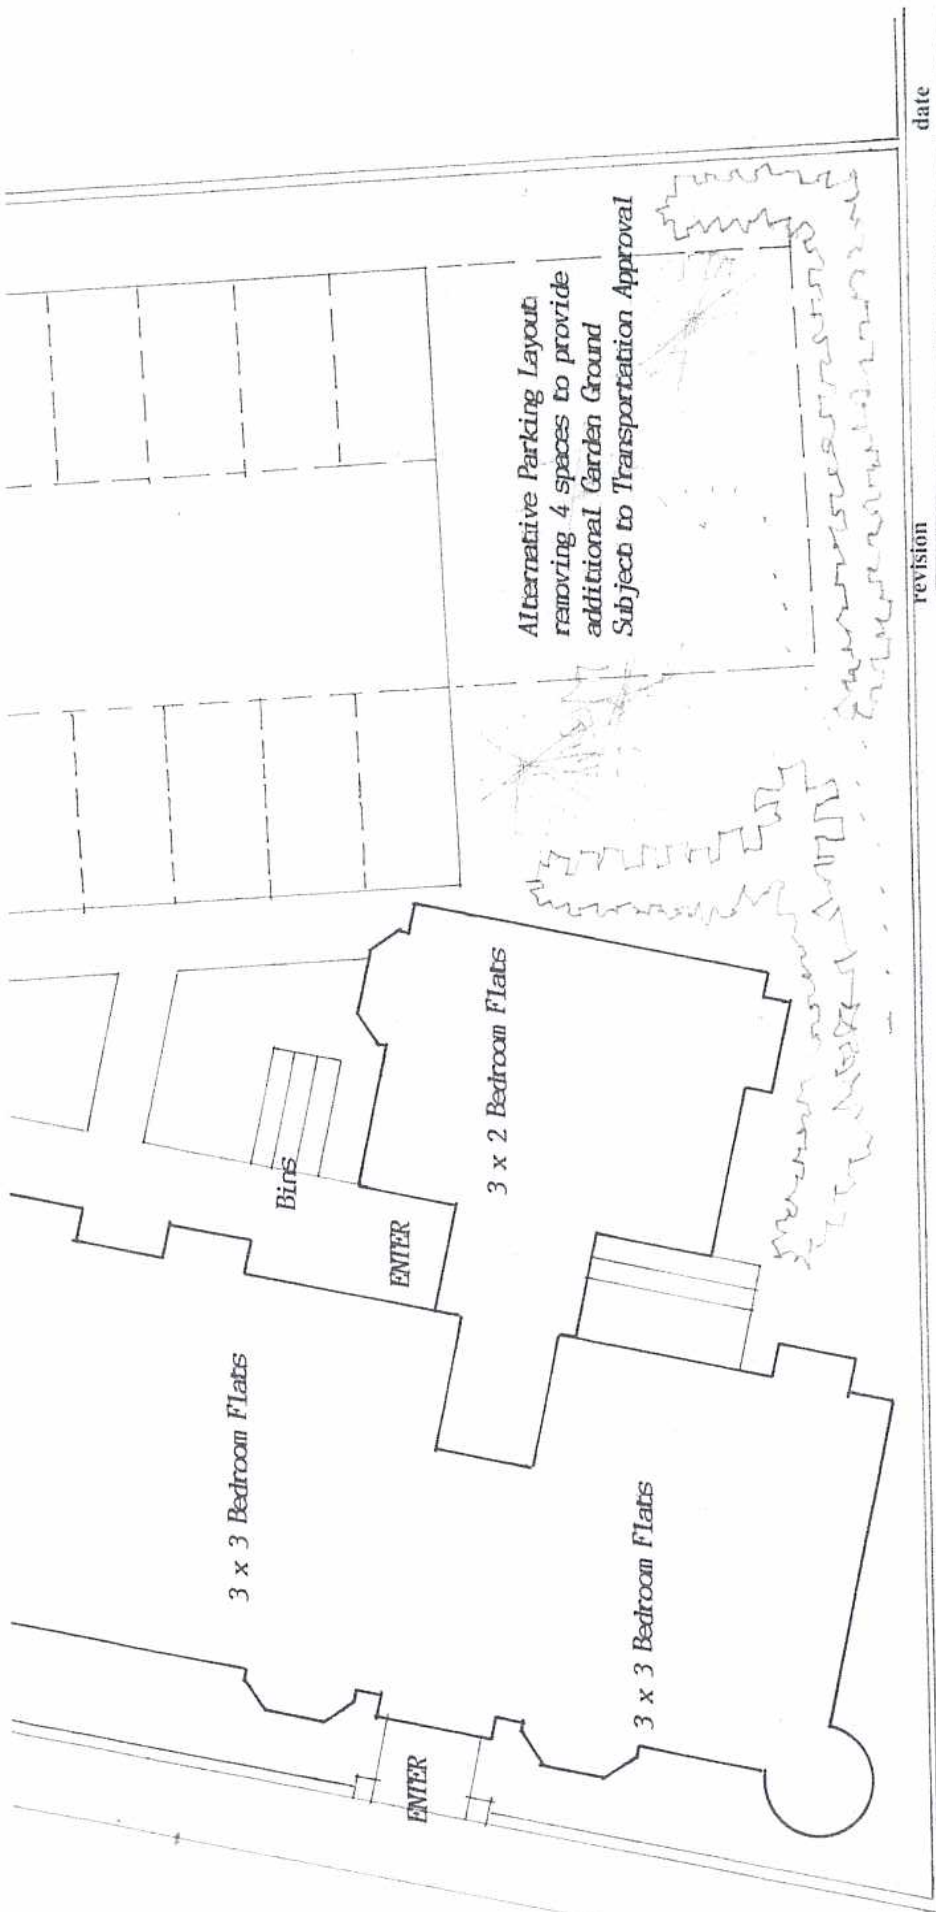

revision

date

contract title

PROPOSED DEMOLITION OF EXISTING DWELLING AND
DEVELOPMENT OF FIFTEEN FLATTED DWELLINGHOUSES WITH
ASSOCIATED CAR PARKING AND LANDSCAPING AT
37 TOWNHILL ROAD DUNFERMLINE FIFE FOR

C D J WATSON LIMITED

drawing

ALTERNATIVE PARKING LAYOUT

drawing no.
07/463/09

drawn
G W

scale
1 200

date
June 08

copyright reserved

GEORGE WALKER

Building Design Services

41 Woodlands Bank, Dalgety Bay, Fife KY11 9SX
Telephone (01383) 823562 Fax (01383) 820146

Document 7